




※1-F 個数算定根拠: SHASE-5206-2009 給排水衛生設備基準・解説

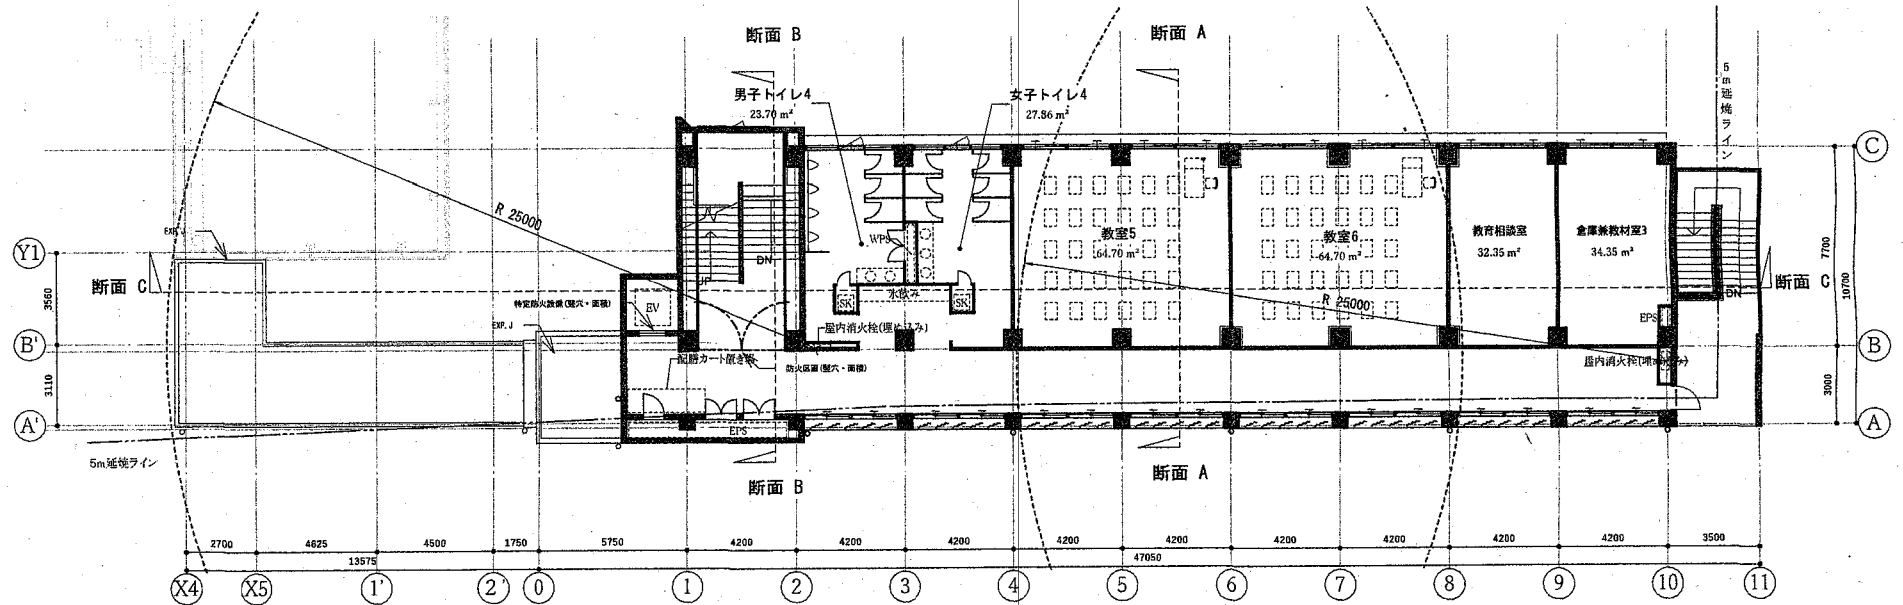

平面図4FL 1 : 200

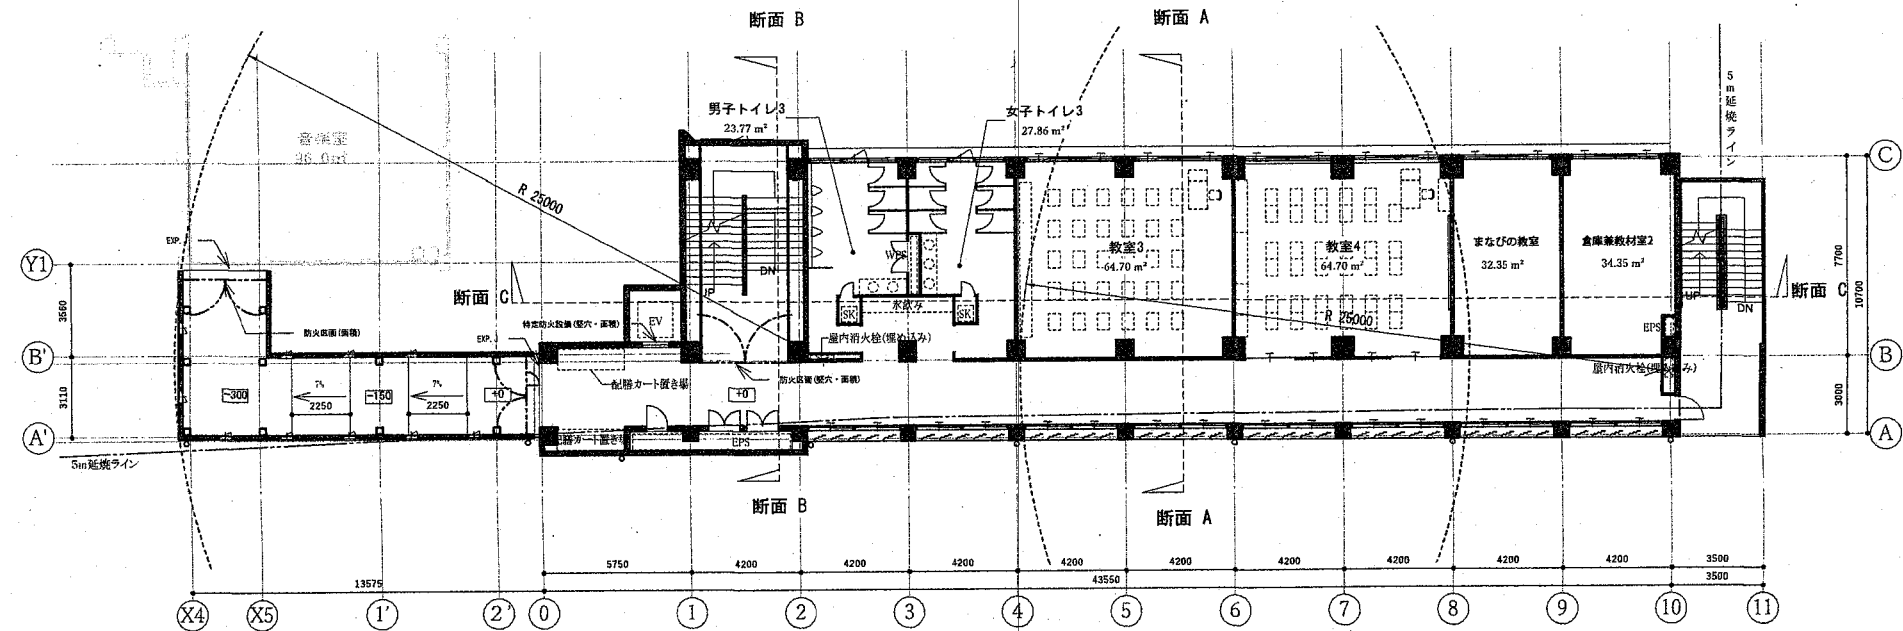


平面図3FL 1 : 200

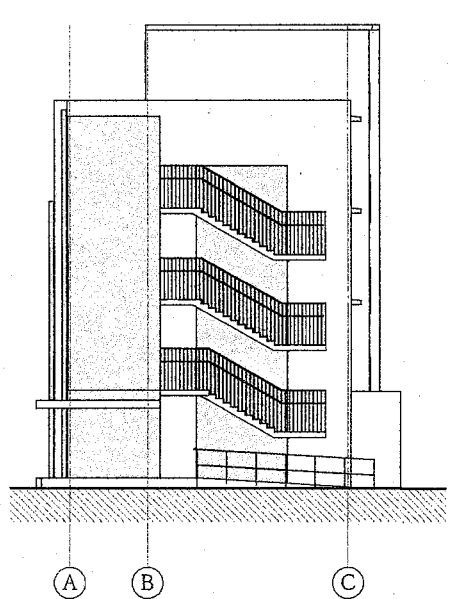


A B C

南立面図 1 : 200

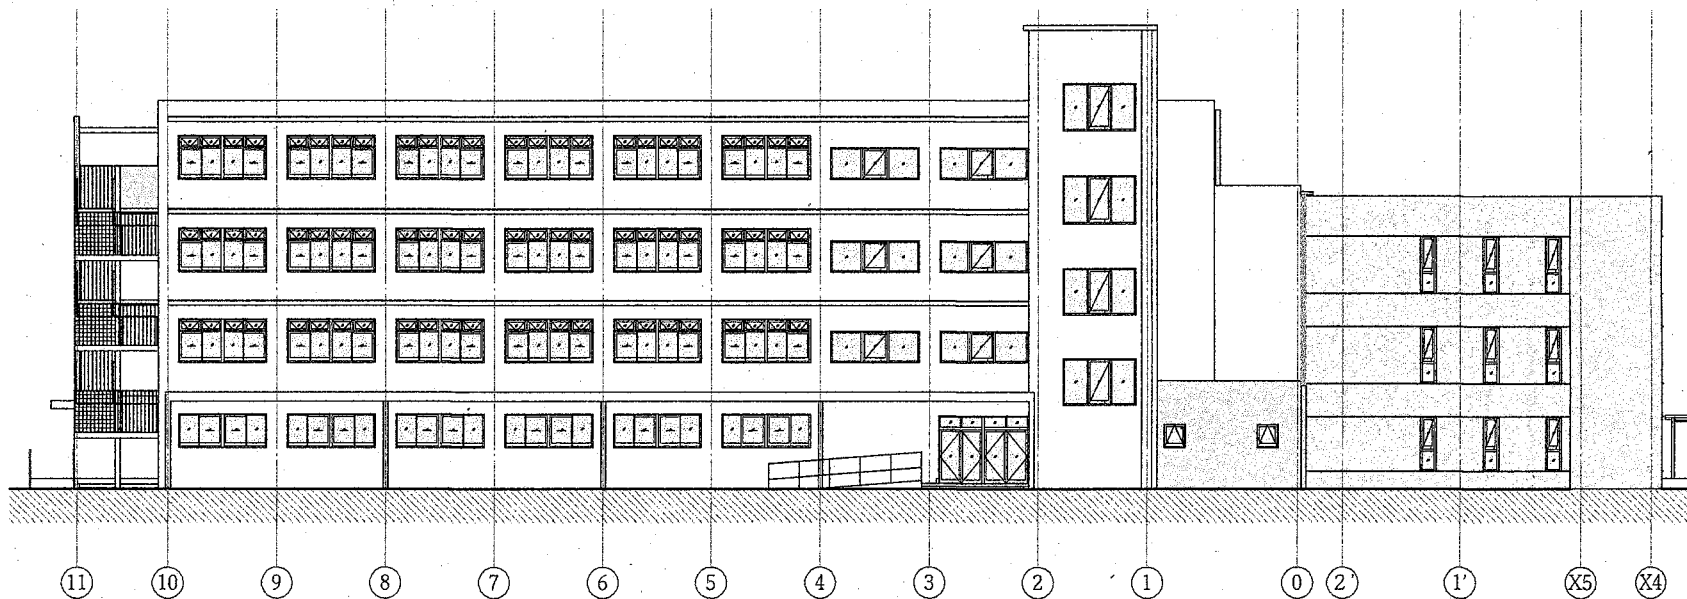


11 10 9 8 7 6 5 4 3 2 1 0 2' 1' X5 X4

東立面図 1 : 200

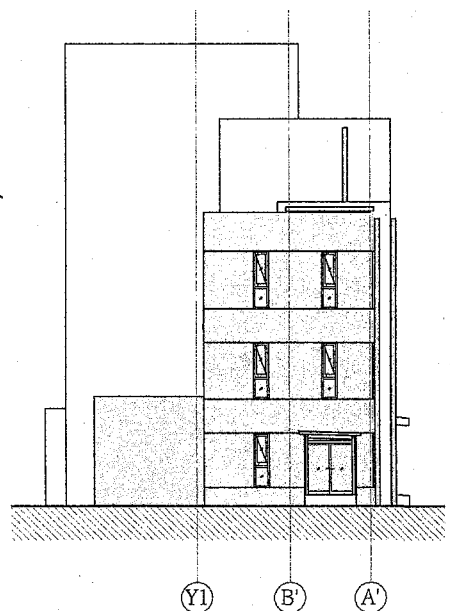

Y1 B' A'

北立面図 1 : 200

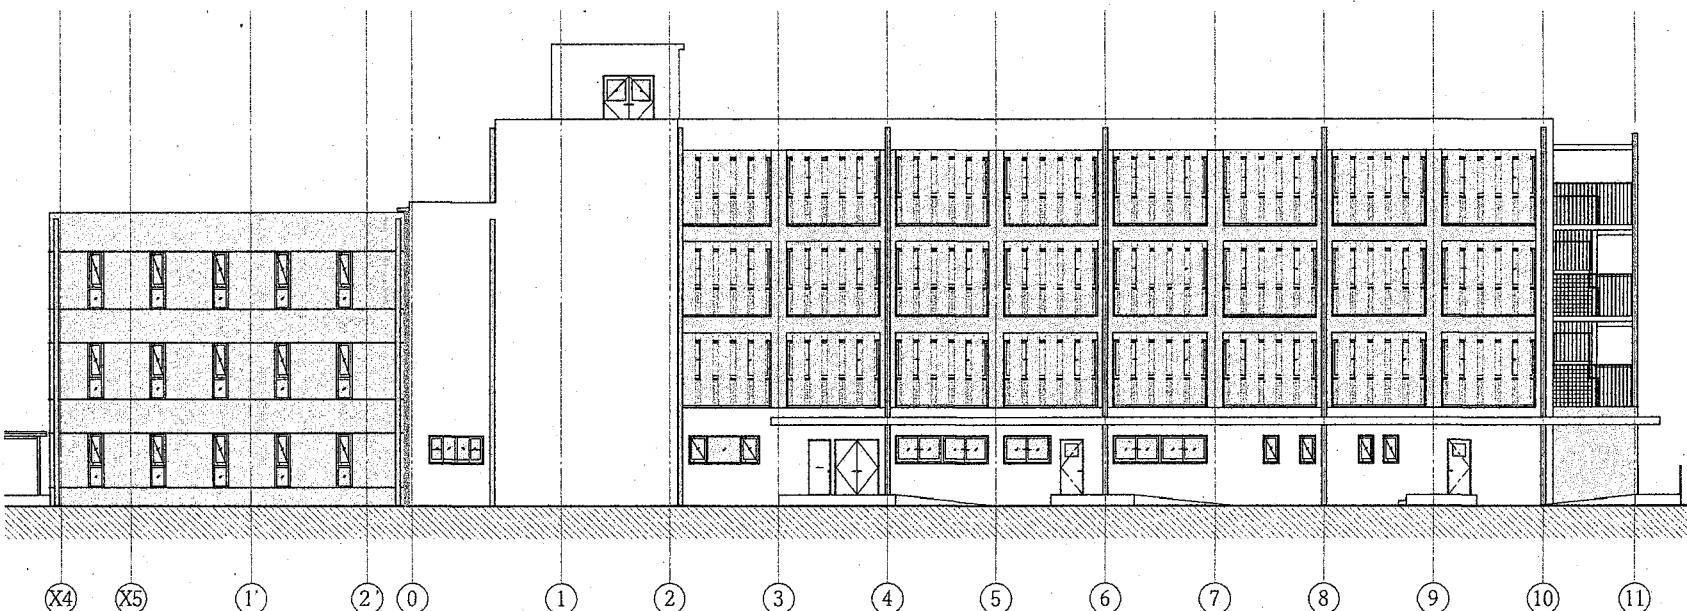

X4 X5 1' 2' 0 1 2 3 4 5 6 7 8 9 10 11

西立面図 1 : 200