


# 遊具第一校庭設置案 1-1

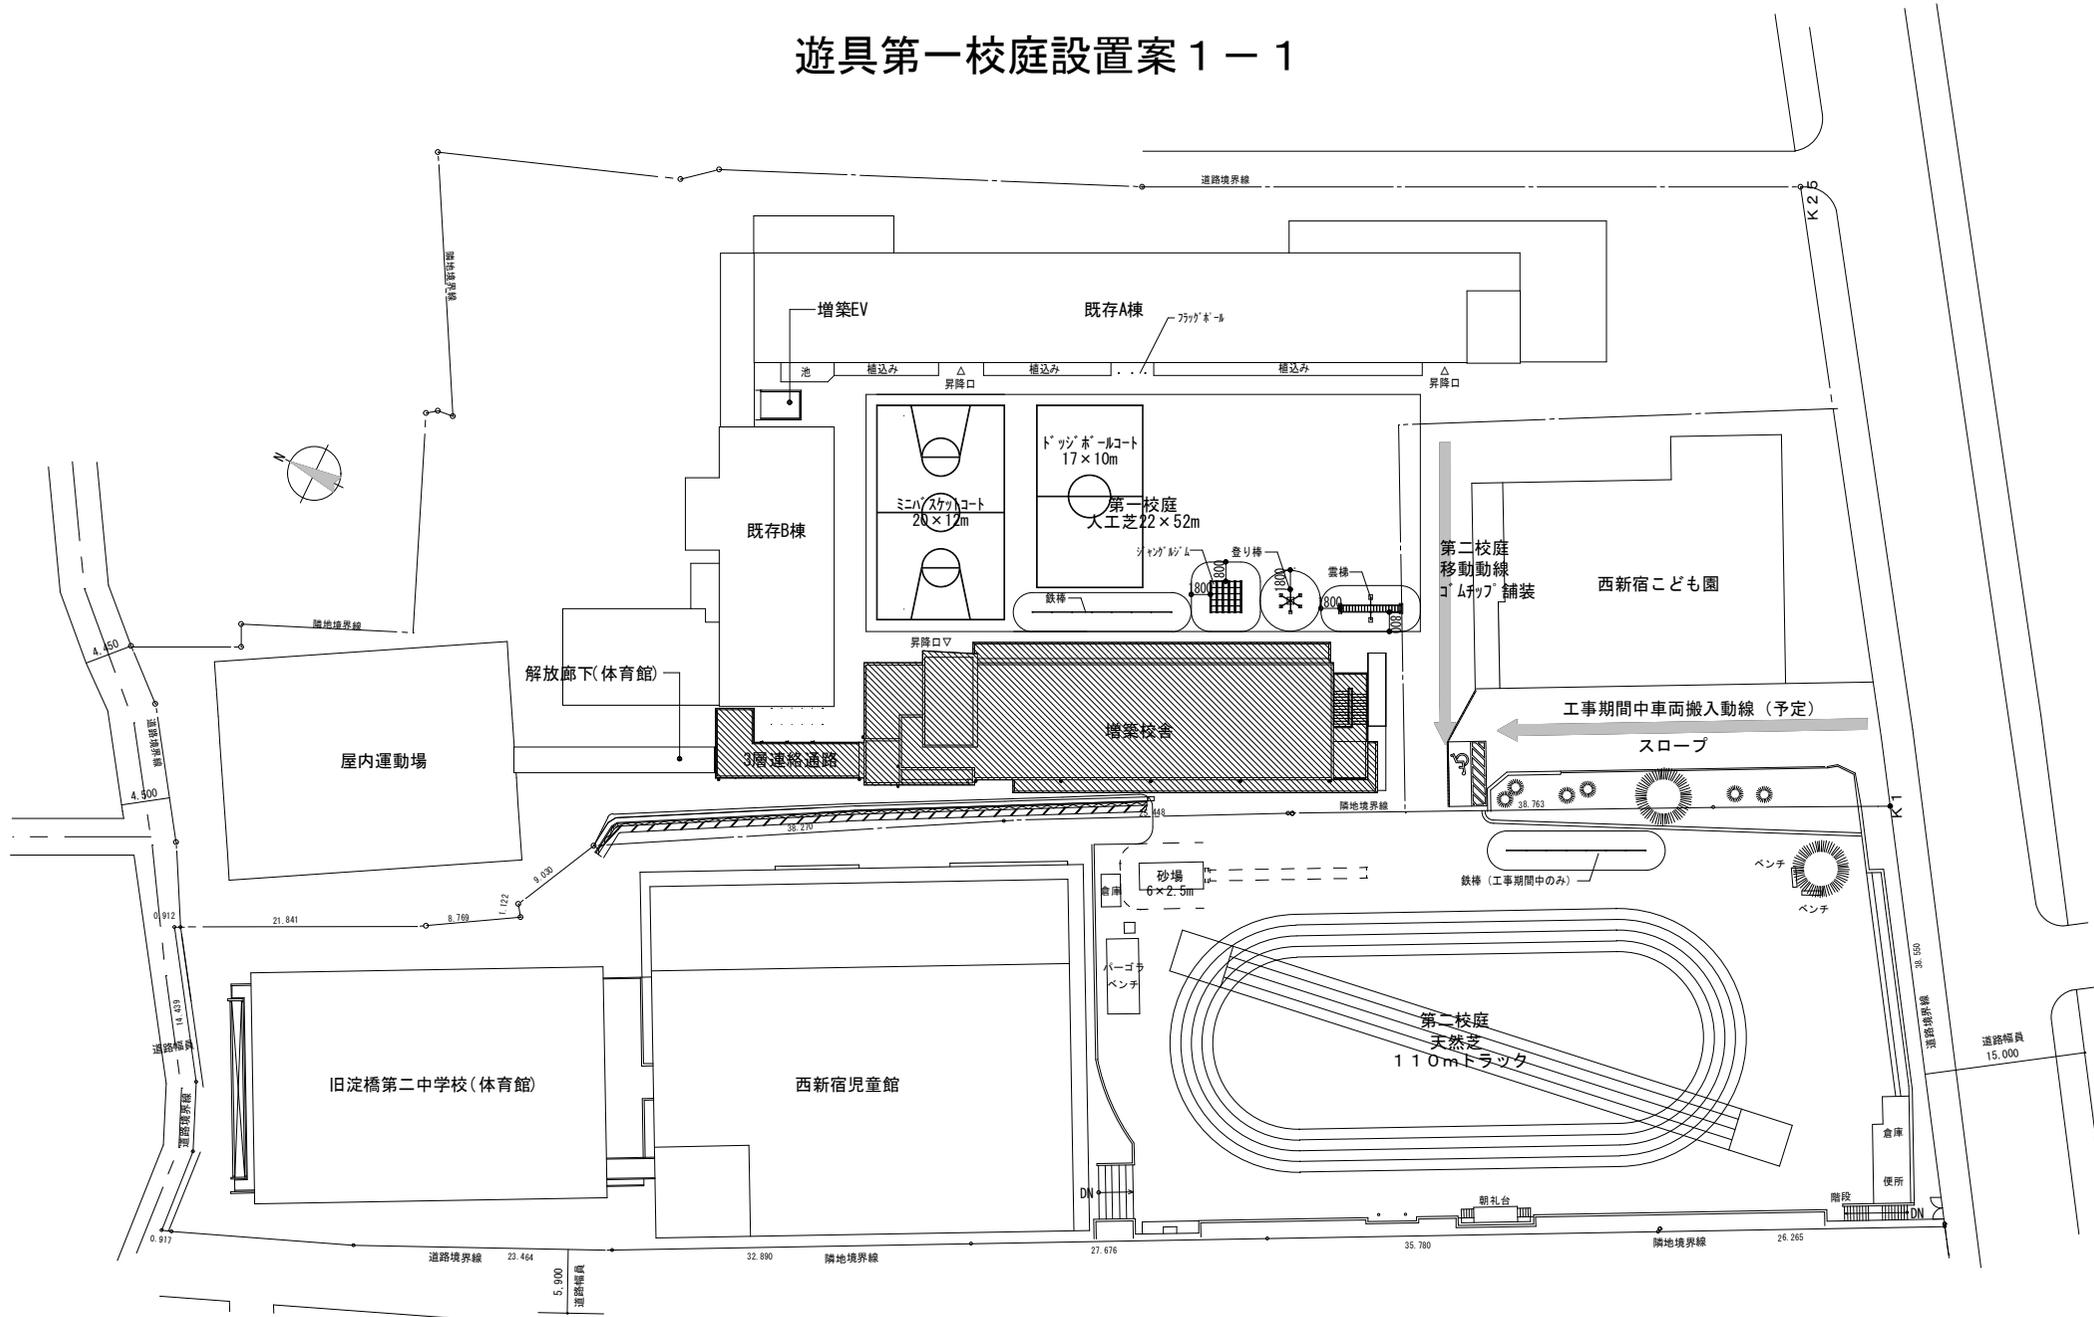

配置図 1 : 500